



② Section 2
1/4" = 1'-0"

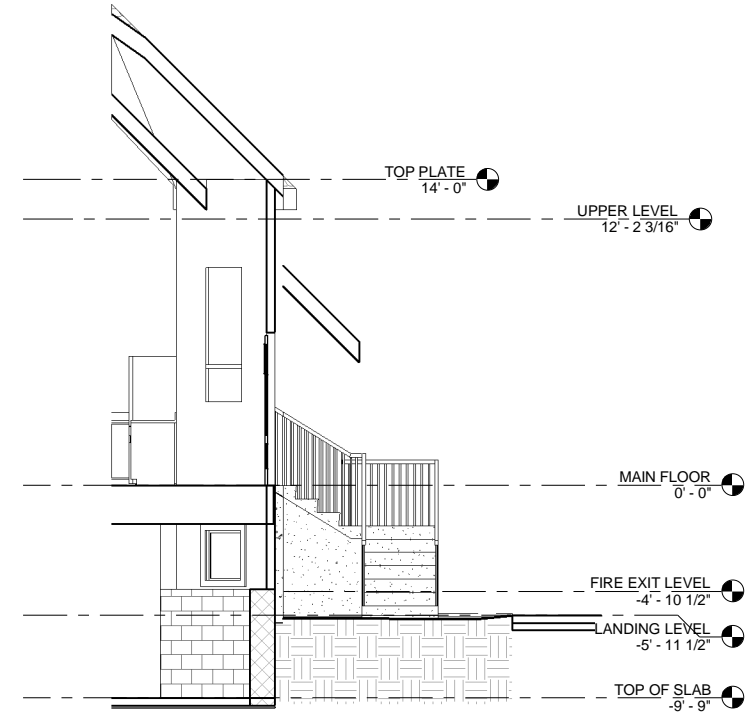

① Section 3
1/4" = 1'-0"



R. HENRY
CONSTRUCTION

No.	Description	Date

**REED
REMODEL
SECTIONS/DETAILS**

Date	3-8-12
Drawn by	JAMES SWENSON

A105

Scale	1/4" = 1'-0"
-------	--------------